


LOWER LEVEL FLOOR PLAN
SCALE: 1/4"=1'-0"

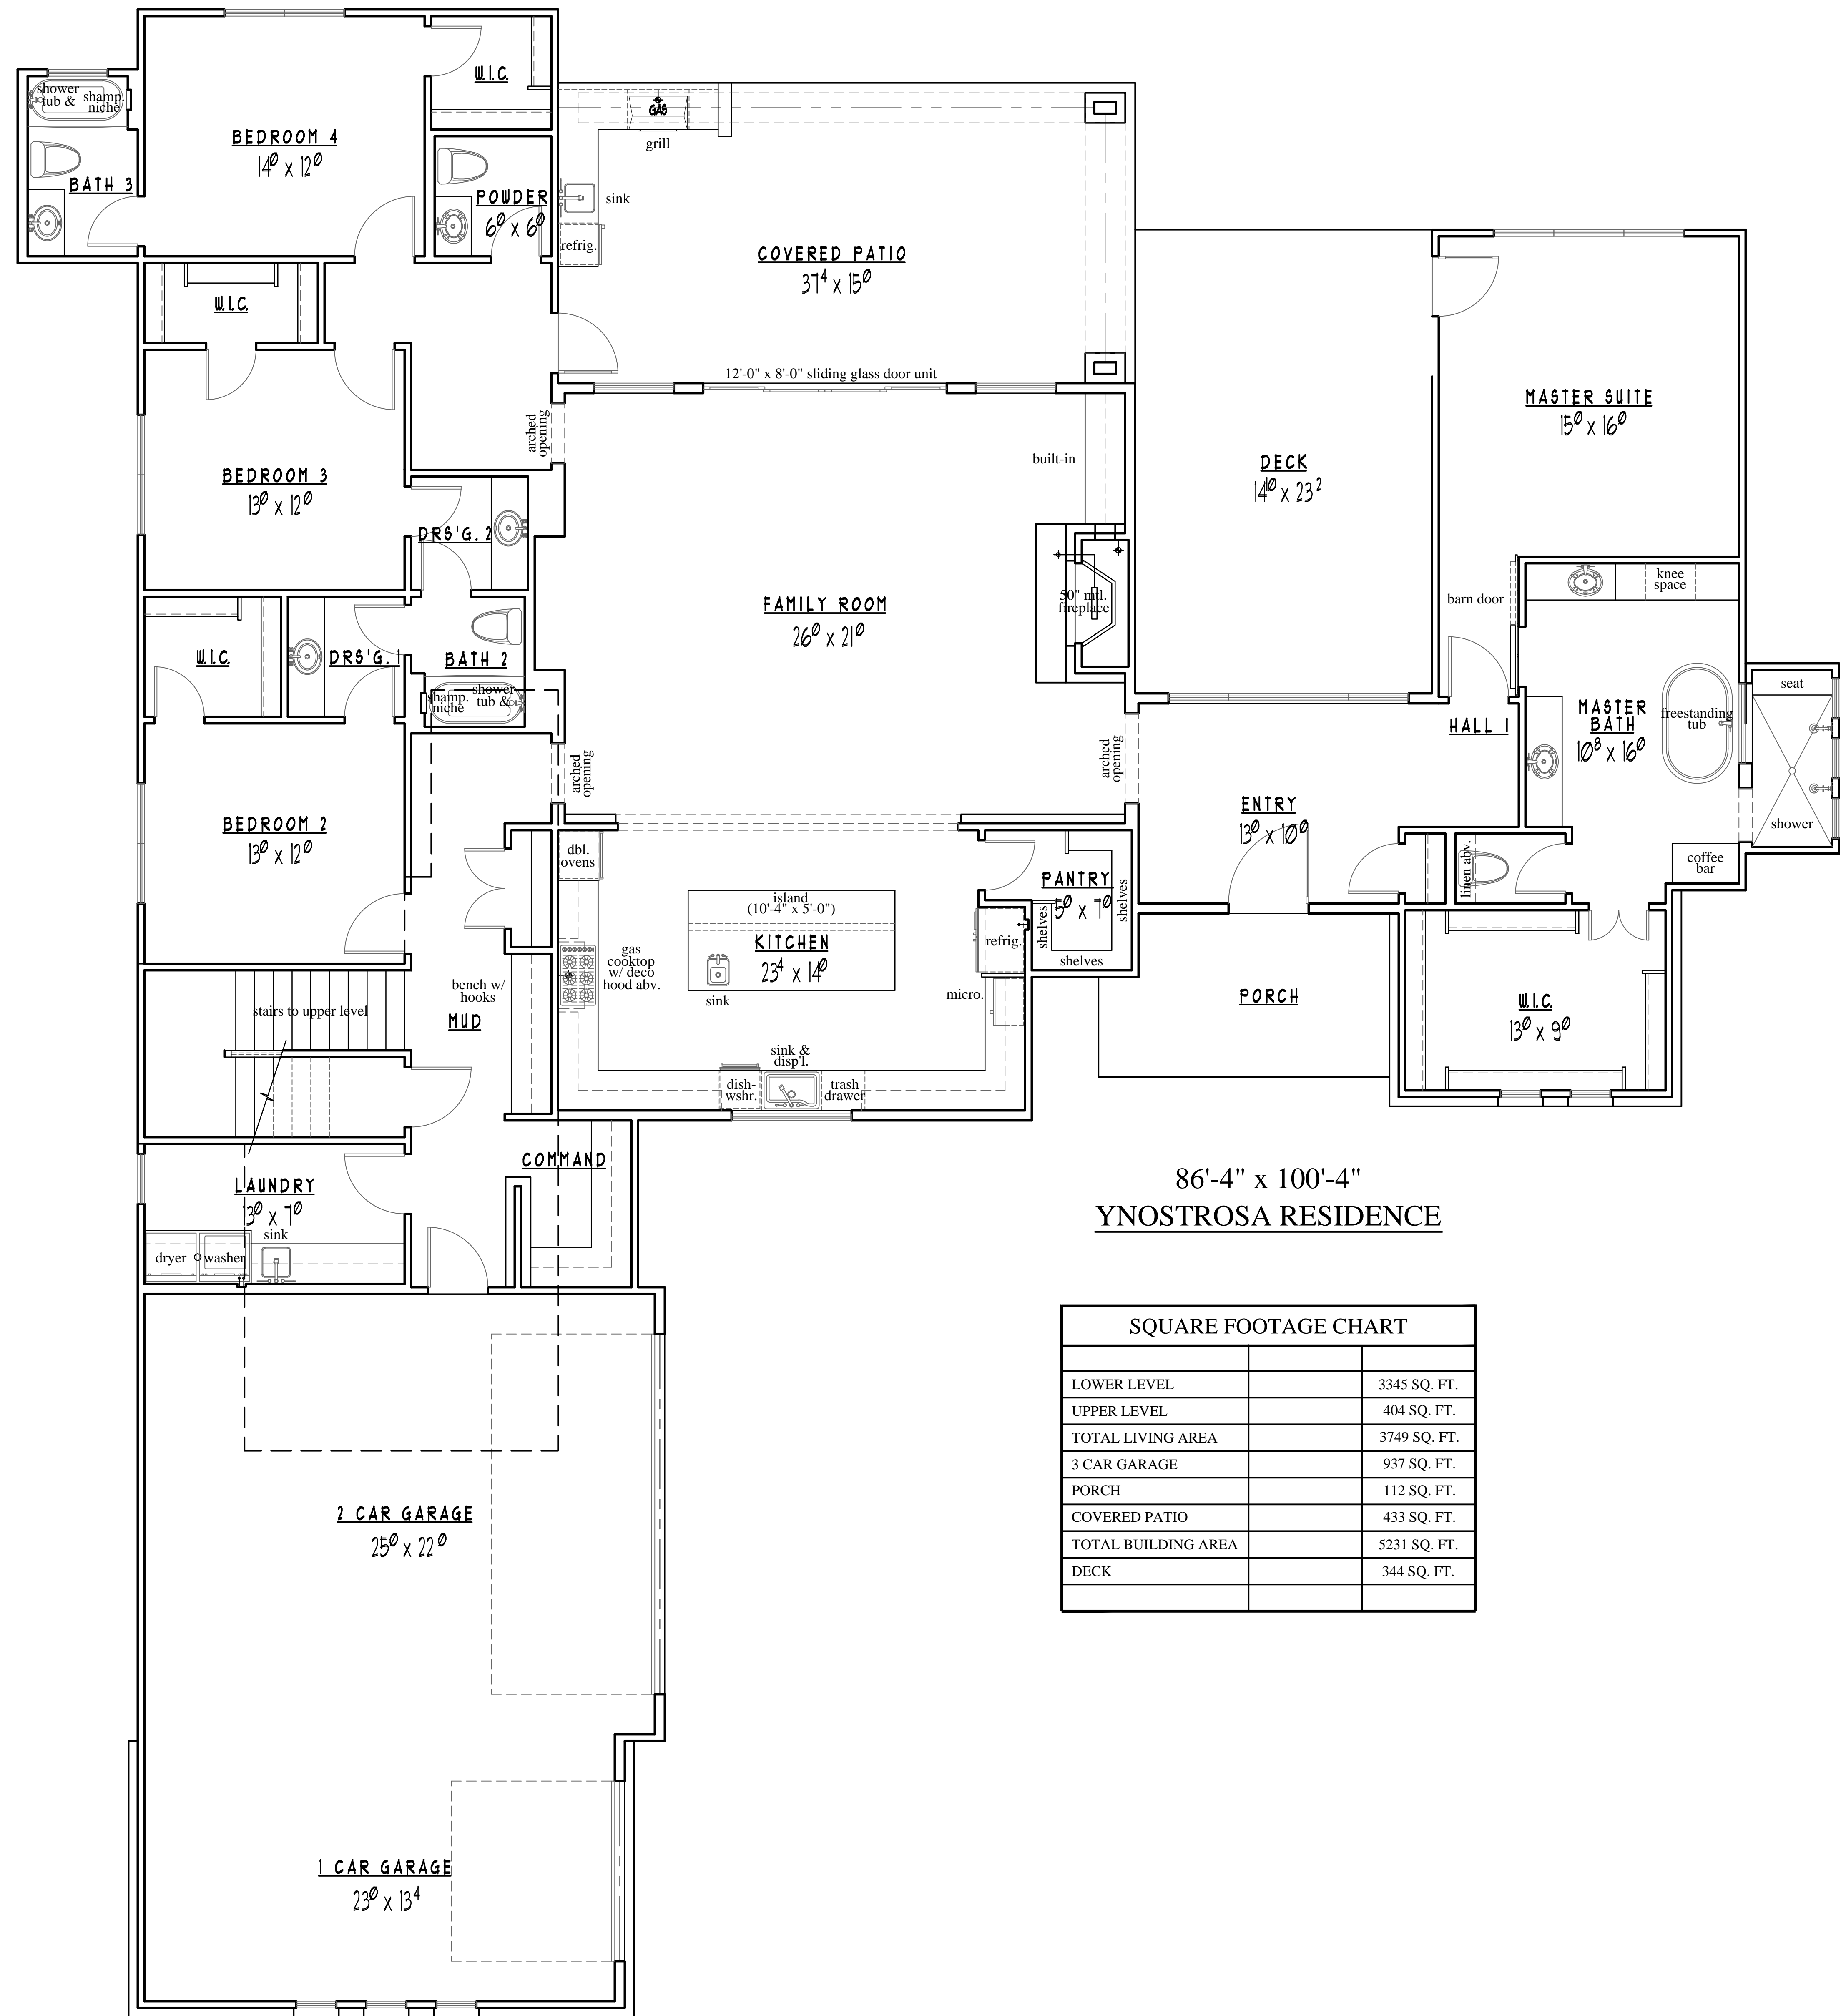

86'-4" x 100'-4"
YNOSTROSA RESIDENCE

SQUARE FOOTAGE CHART	
LOWER LEVEL	3345 SQ. FT.
UPPER LEVEL	404 SQ. FT.
TOTAL LIVING AREA	3749 SQ. FT.
3 CAR GARAGE	937 SQ. FT.
PORCH	112 SQ. FT.
COVERED PATIO	433 SQ. FT.
TOTAL BUILDING AREA	5231 SQ. FT.
DECK	344 SQ. FT.

OCTOBER 18, 2016
OCTOBER 25, 2016

LOWER LEVEL FLOOR PLAN
SCALE: 1/4"=1'-0"