


Second Floor Plan

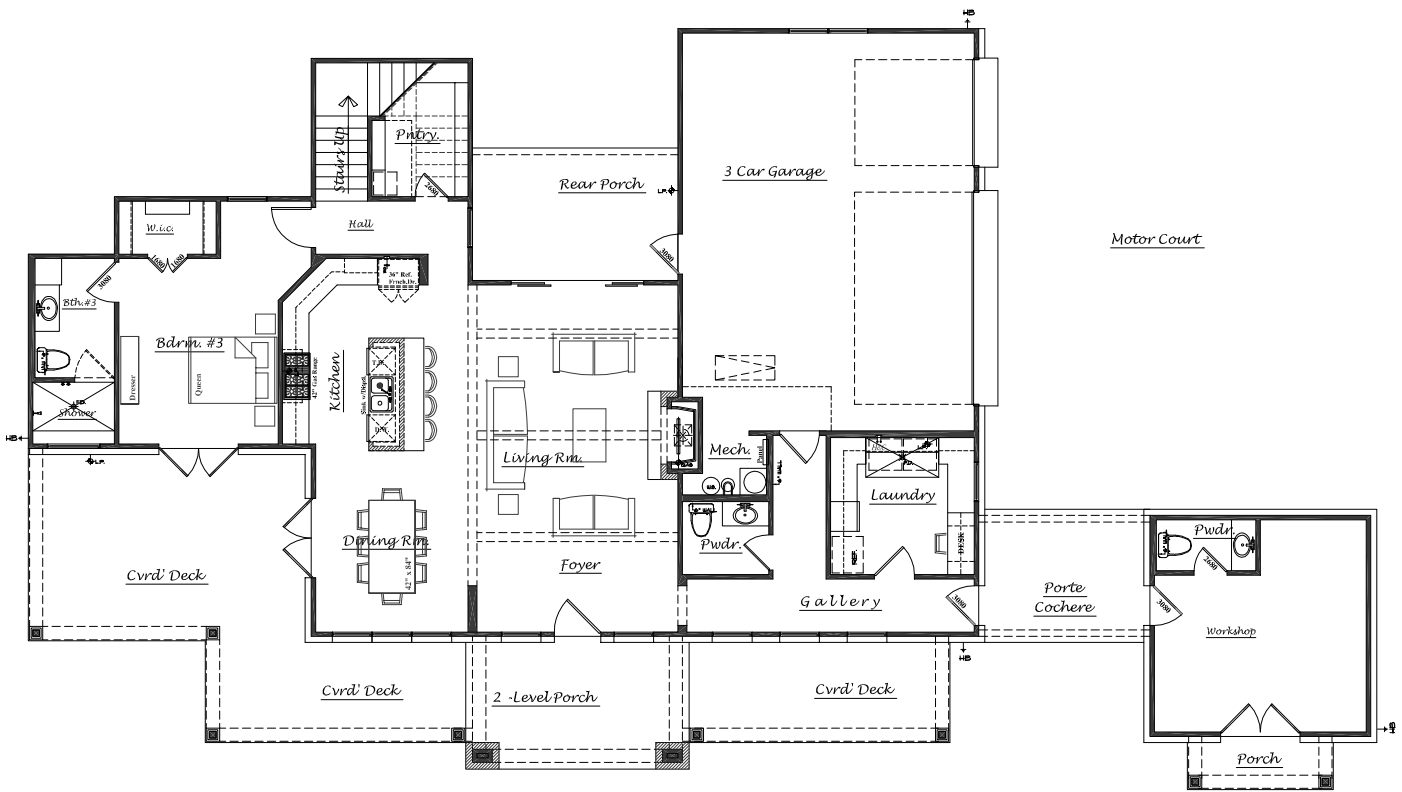


First Floor Plan

SQUARE FOOTAGES	
TOTAL (A/C) LIVING	2,912-SQFT
1st Floor Main Living	1,630-SQFT
1st Floor Workshop/Living	307-SQFT
2nd Floor Living	975-SQFT
Garage	754-SQFT
Front Porch (Concrete Slab)	168-SQFT
Front Porch Treks (Pier and Beam)	621-SQFT
Rear Porch	155-SQFT
Porte Cochere	125-SQFT
2nd Flr. Front Porch	150-SQFT
2nd Flr. Unfinished Mech. Closet	75-SQFT
TOTAL CONCRETE SLAB	3,139-SQFT
TOTAL COVERED	4,960-SQFT



2912

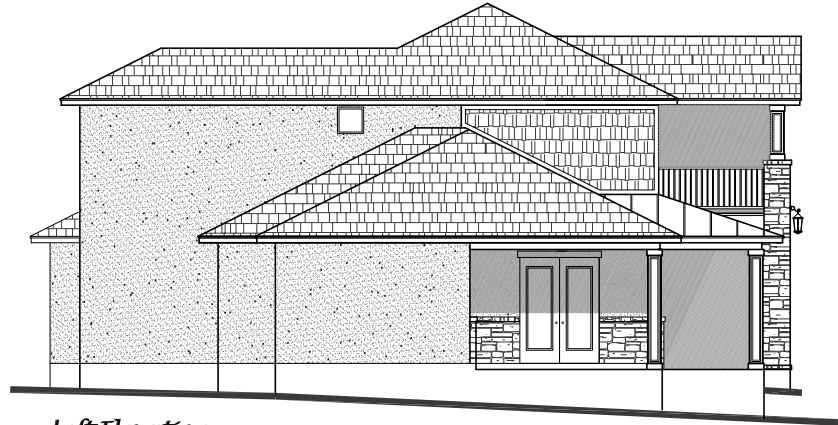

Left Elevation
SCALE: 1/4" = 1'-0"



Front Elevation
SCALE: 1/4" = 1'-0"

SQUARE FOOTAGES

TOTAL (A/C) LIVING	2,912-SQFT
1st Floor Main Living	1,630-SQFT
1st Floor Workshop/Living	307-SQFT
2nd Floor Living	975-SQFT
Garage	754-SQFT
Front Porch (Concrete Slab)	168-SQFT
Front Porch Treks (Pier and Beam)	621-SQFT
Rear Porch	155-SQFT
Porte Cochere	125-SQFT
2nd Flr. Front Porch	150-SQFT
2nd Flr. Unfinished Mech. Closet	75-SQFT
TOTAL CONCRETE SLAB	3,139-SQFT
TOTAL COVERED	4,960-SQFT

2912

